

Date: February 21, 2019

Project: Clarks Point and Port Heiden RPSU
Projects Modular Power Plant
Assembly

Solicitation No.: 19041

Addendum No. Two

TO ALL PLANHOLDERS:

The enclosed addendum amends the bid documents for the above referenced Project.

Acknowledgment of this addendum is required on the Proposal Form. Failure to do so may subject the bidder to disqualification.

Sincerely,

A handwritten signature in black ink, appearing to read "Jake Tibbe", with a long horizontal flourish extending to the right.

Jake Tibbe
Contracting Officer

ADDENDUM TO CONTRACT DOCUMENTS	Page Number 1	No. of Pages One
Addendum No. TWO	Date Addendum Issued: February 21, 2019	
Issuing Office Jake Tibbe Alaska Energy Authority 813 W Northern Lights Blvd Anchorage, AK 99503 Phone: (907) 771-3990 Fax: (907) 771-3044	Previous Addenda Issued ONE – February 19, 2019	
Project: Clarks Point and Port Heiden RPSU Projects Modular Power Plant Assembly Solicitation No.: 19041	Date and Hour Quotes Due: February 22, 2019 at 2:00 p.m., prevailing Anchorage time.	

NOTICE TO BIDDERS:

Bidders must acknowledge receipt of this addendum prior to the hour and date set for the bid due date by one of the following methods:

- (a) By acknowledging receipt of this addendum on the proposal form submitted.
- (b) By email or telefacsimile which includes a reference to the project and addendum number.

The bid documents require acknowledgment individually of all addenda to the drawings and/or specifications. This is a mandatory requirement and any bid received without acknowledgment of receipt of addenda may be classified as not being a responsive bid. If, by virtue of this addendum it is desired to modify a bid already submitted, such modification may be made by email or telefacsimile provided such an email or telefacsimile makes reference to this addendum and is received prior to the opening hour and date specified above.


The Bid documents for the above project are amended as follows (All other terms and conditions remain unchanged):

GENERAL – QUESTIONS & ANSWERS


1) **Q:** The drawing index lists **M5.6**, but it is not included in the plan set. Can you please provide this drawing?

A: Please see **Attachment No. 1**.


END OF ADDENDUM

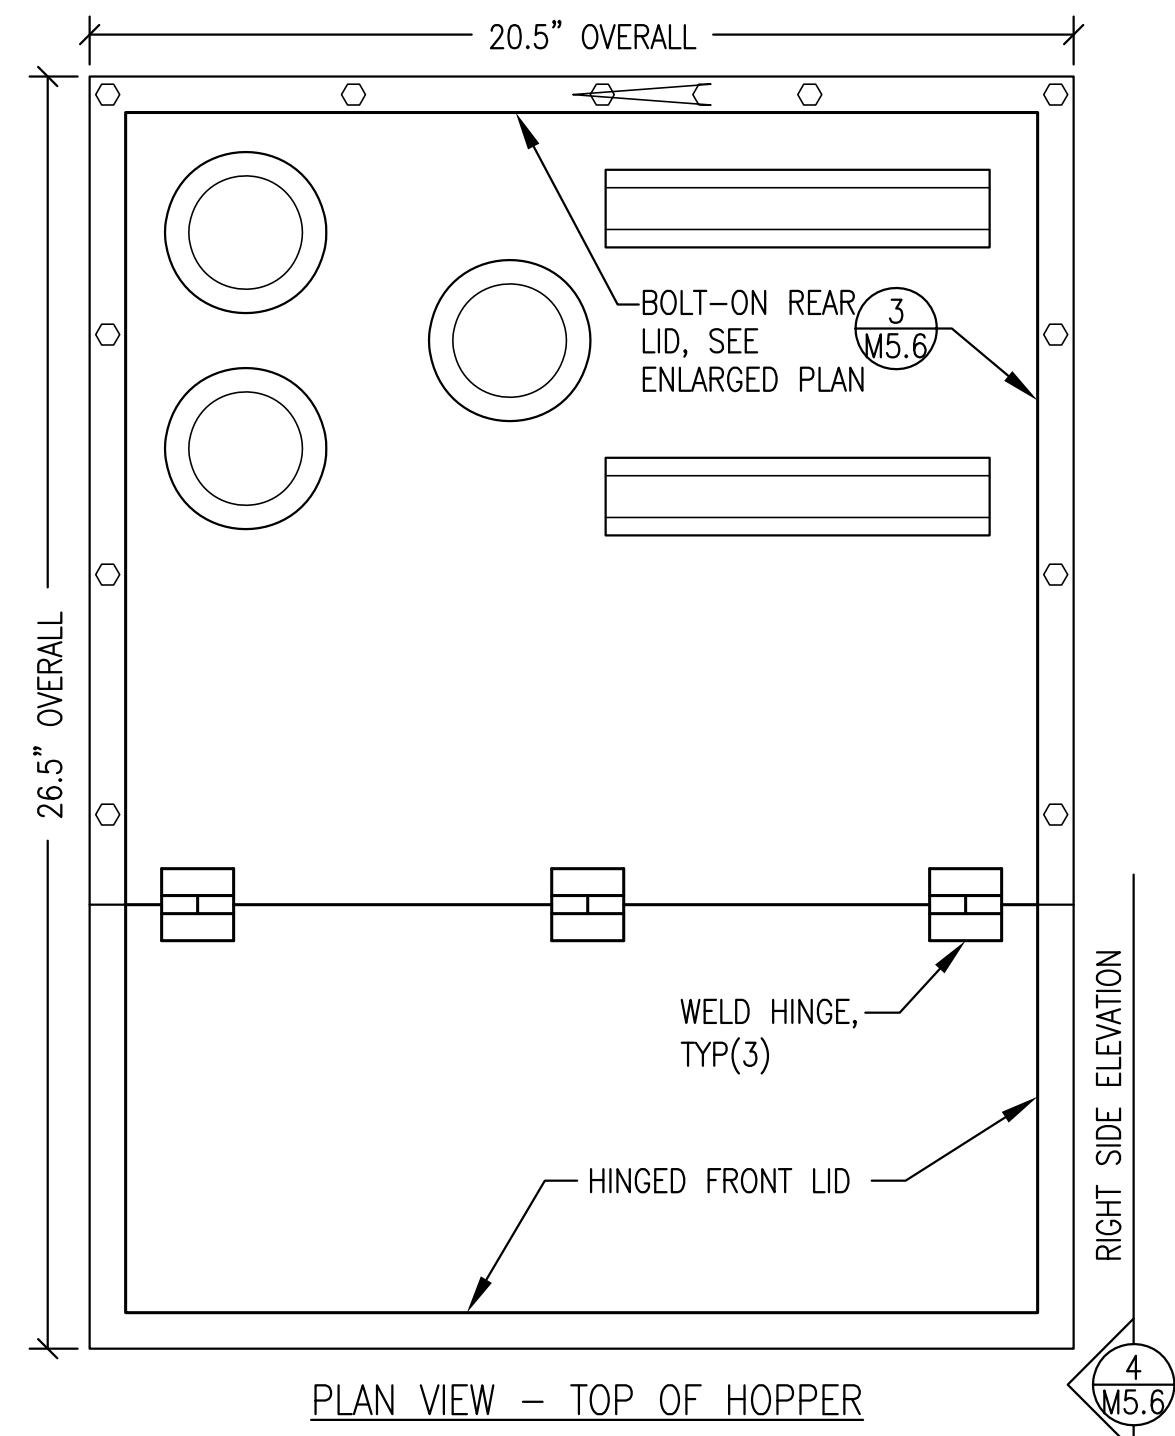


PLAN VIEW - TOP OF HOPPER

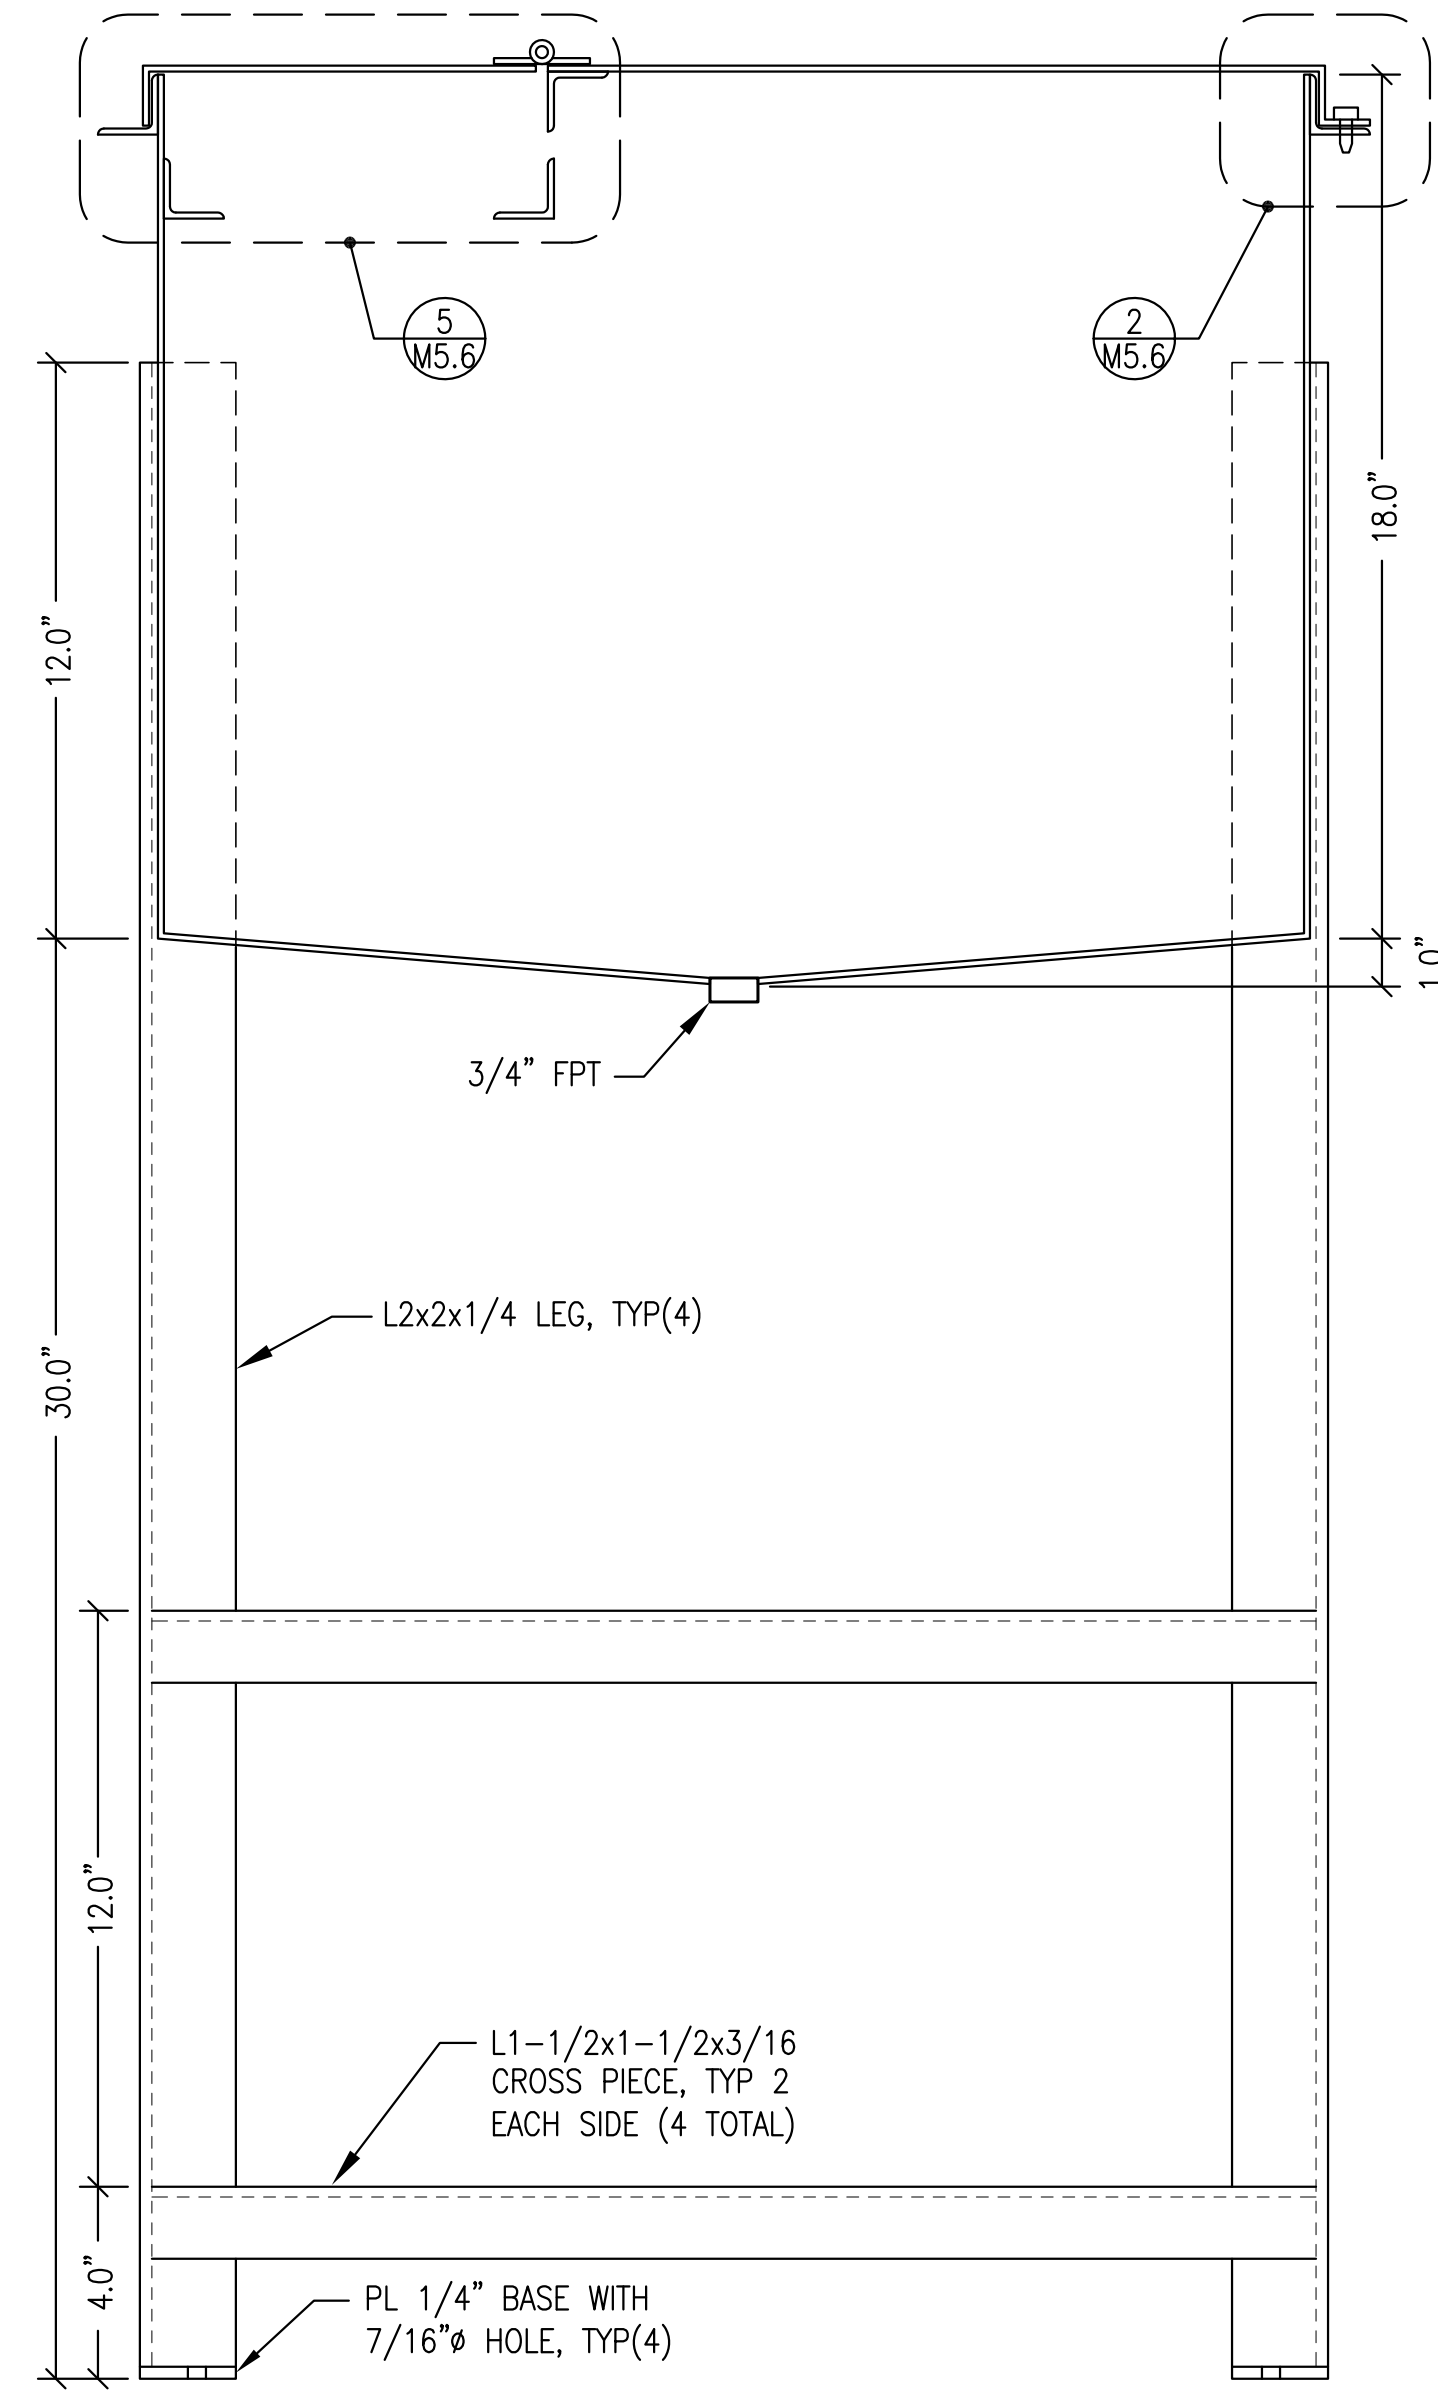


SECTION A-A

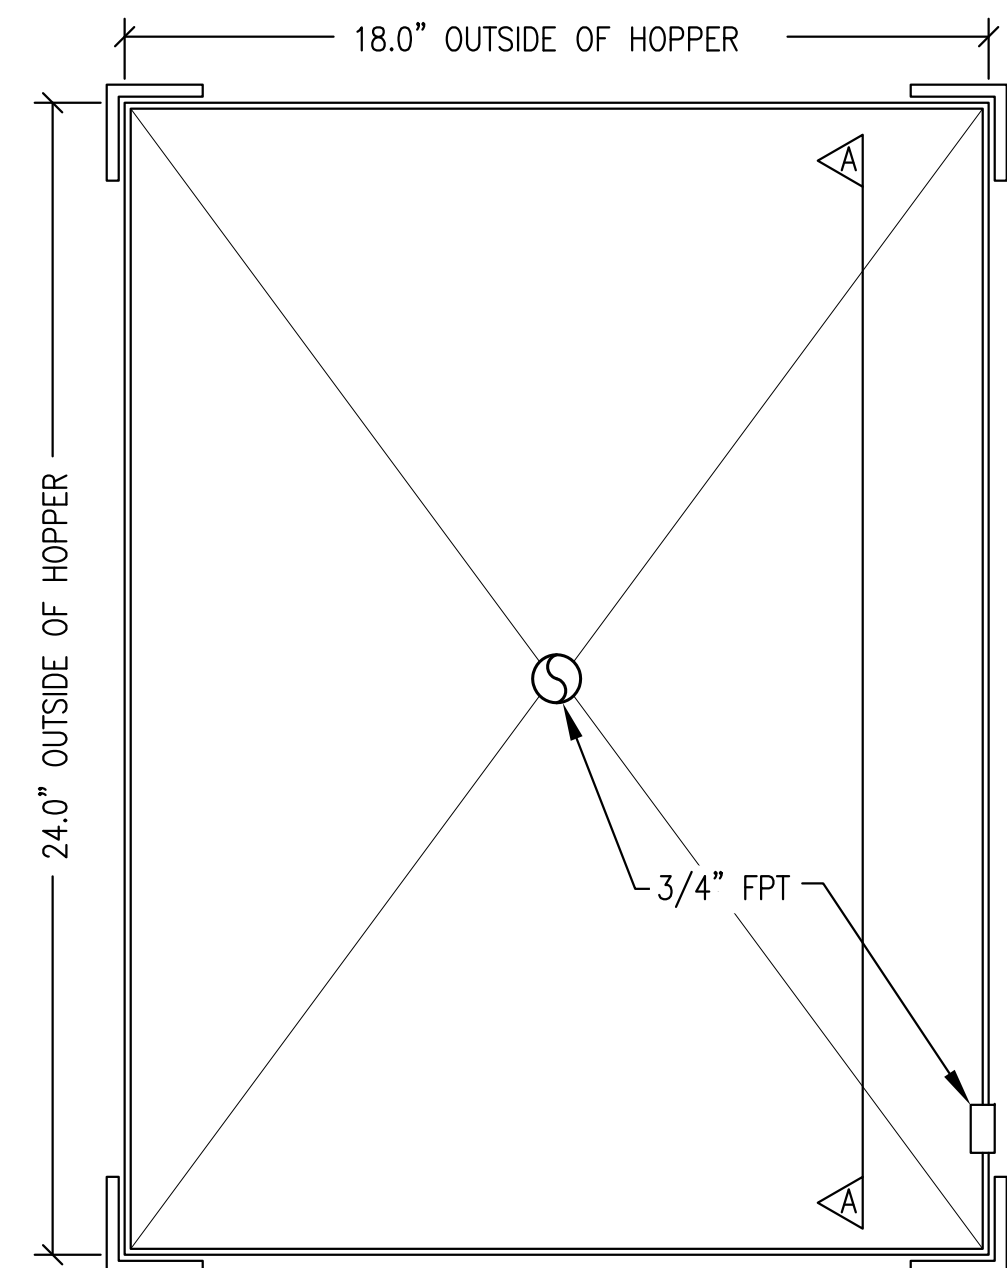


PLAN VIEW - BOTTOM OF HOPPER

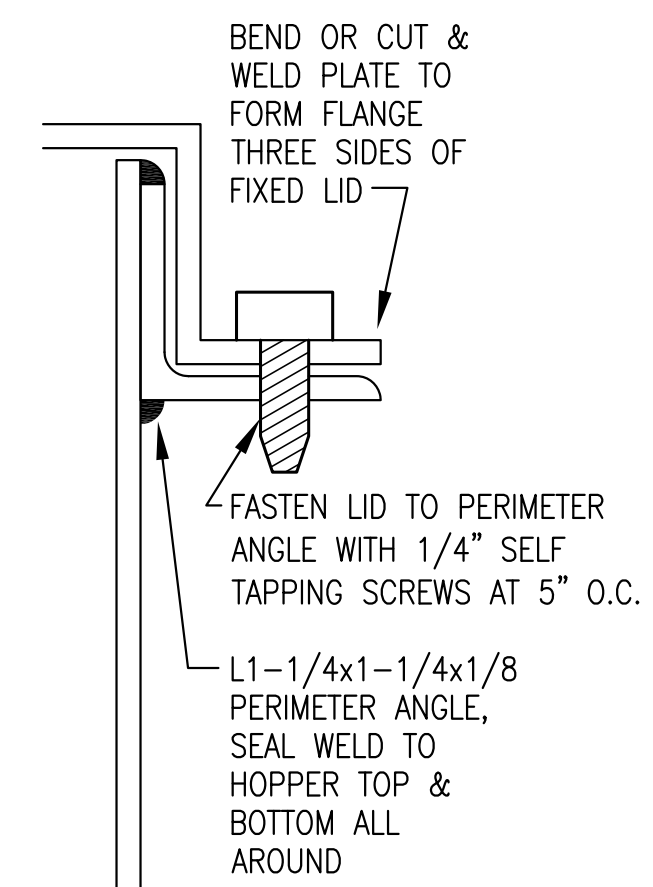


2 M5.6
FIXED LID PERIMETER ATTACHMENT
12\"/>

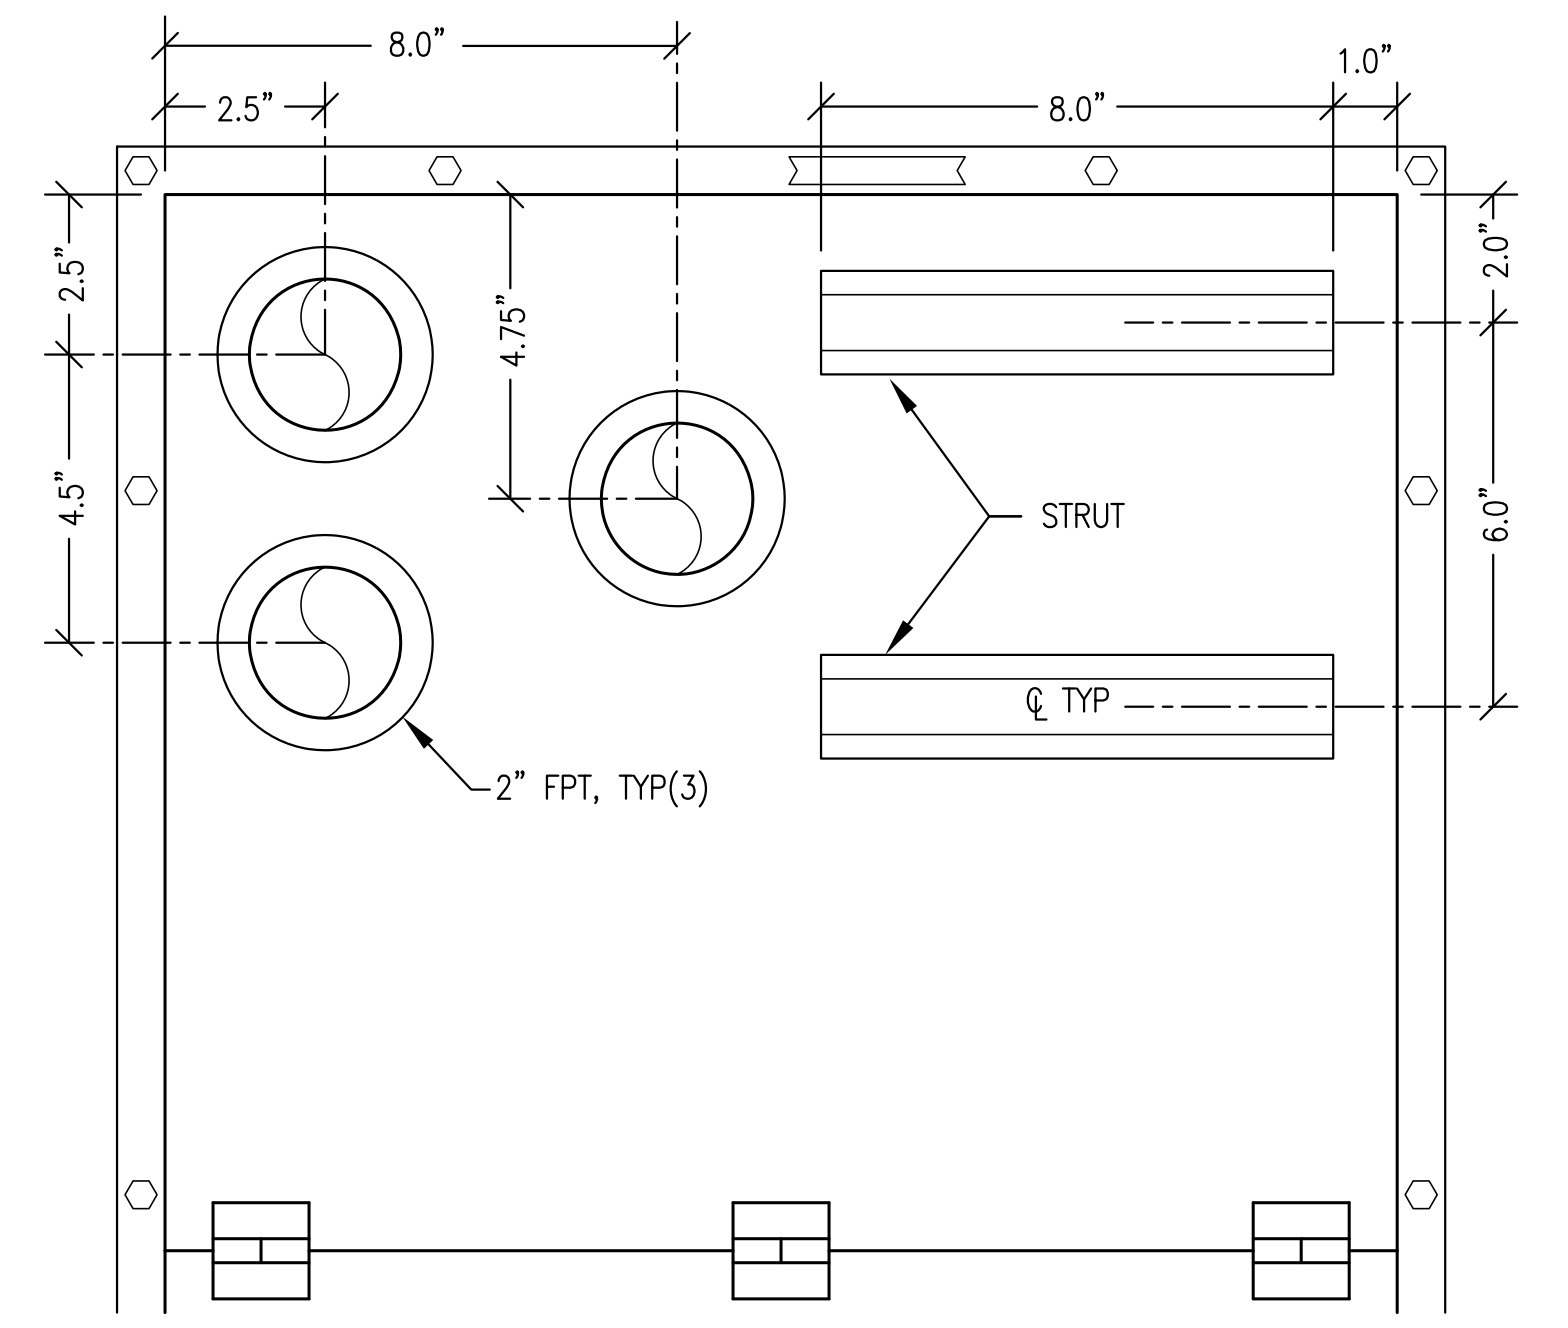

3 M5.6
FIXED LID ENLARGED PLAN VIEW
4\"/>

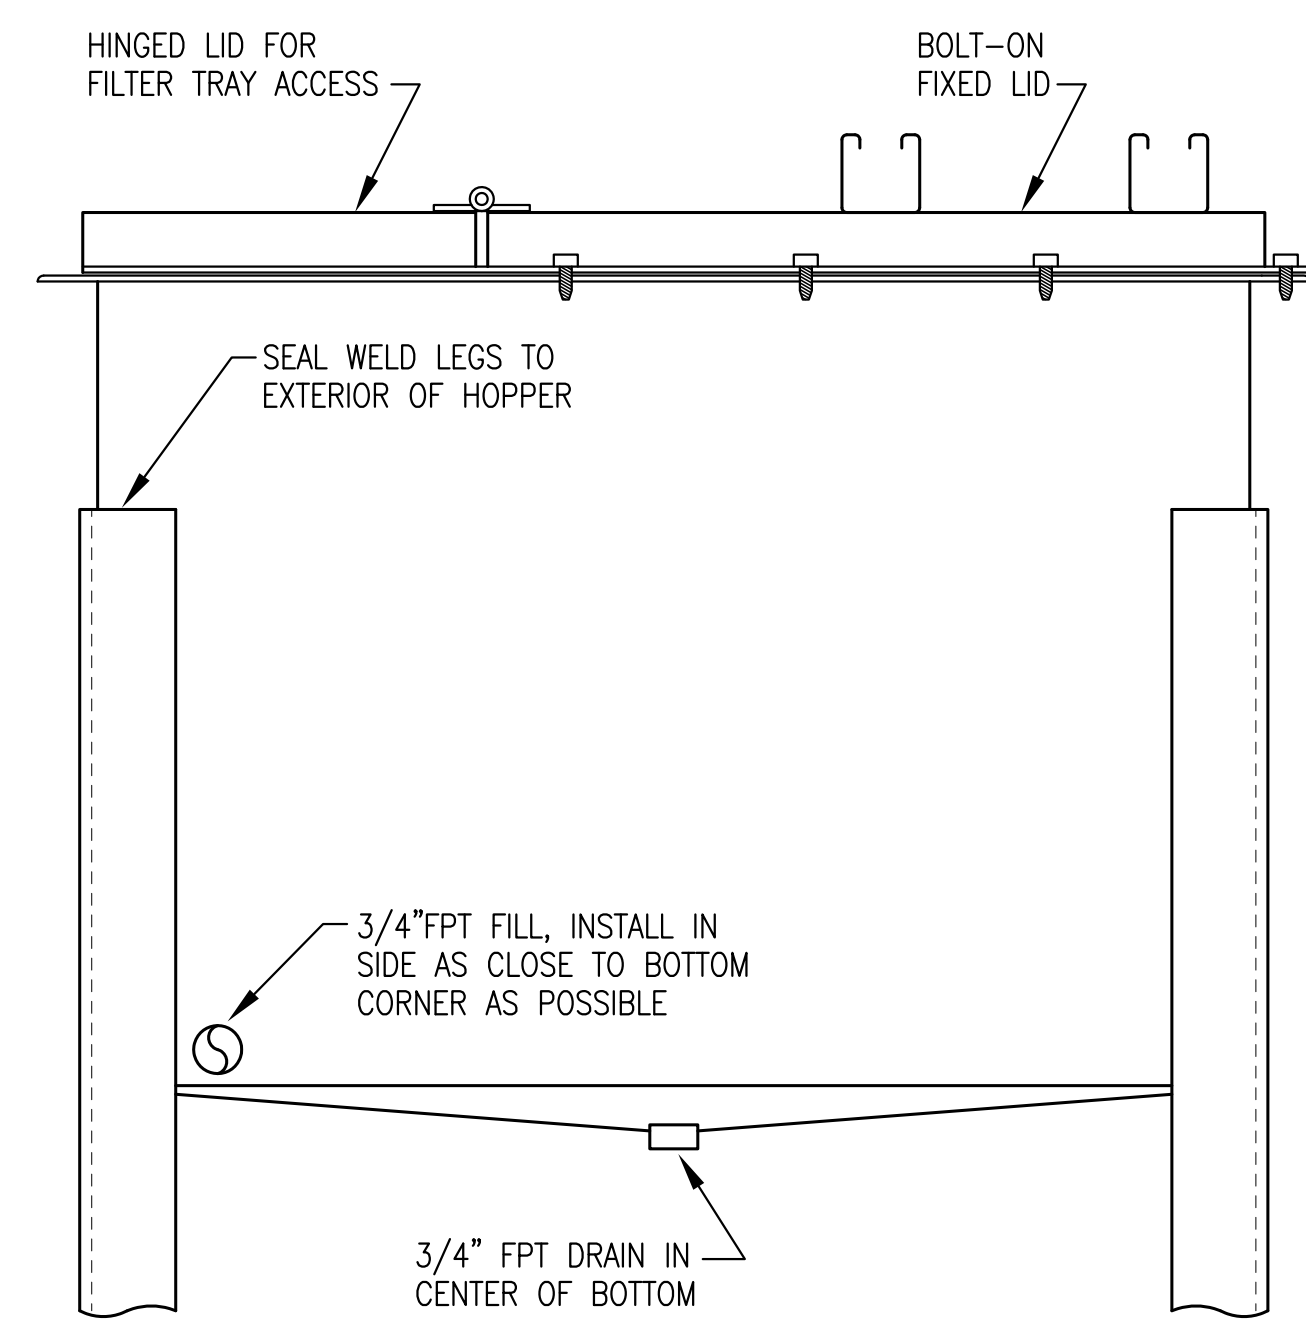

4 M5.6
HOPPER RIGHT SIDE ELEVATION
3\"/>

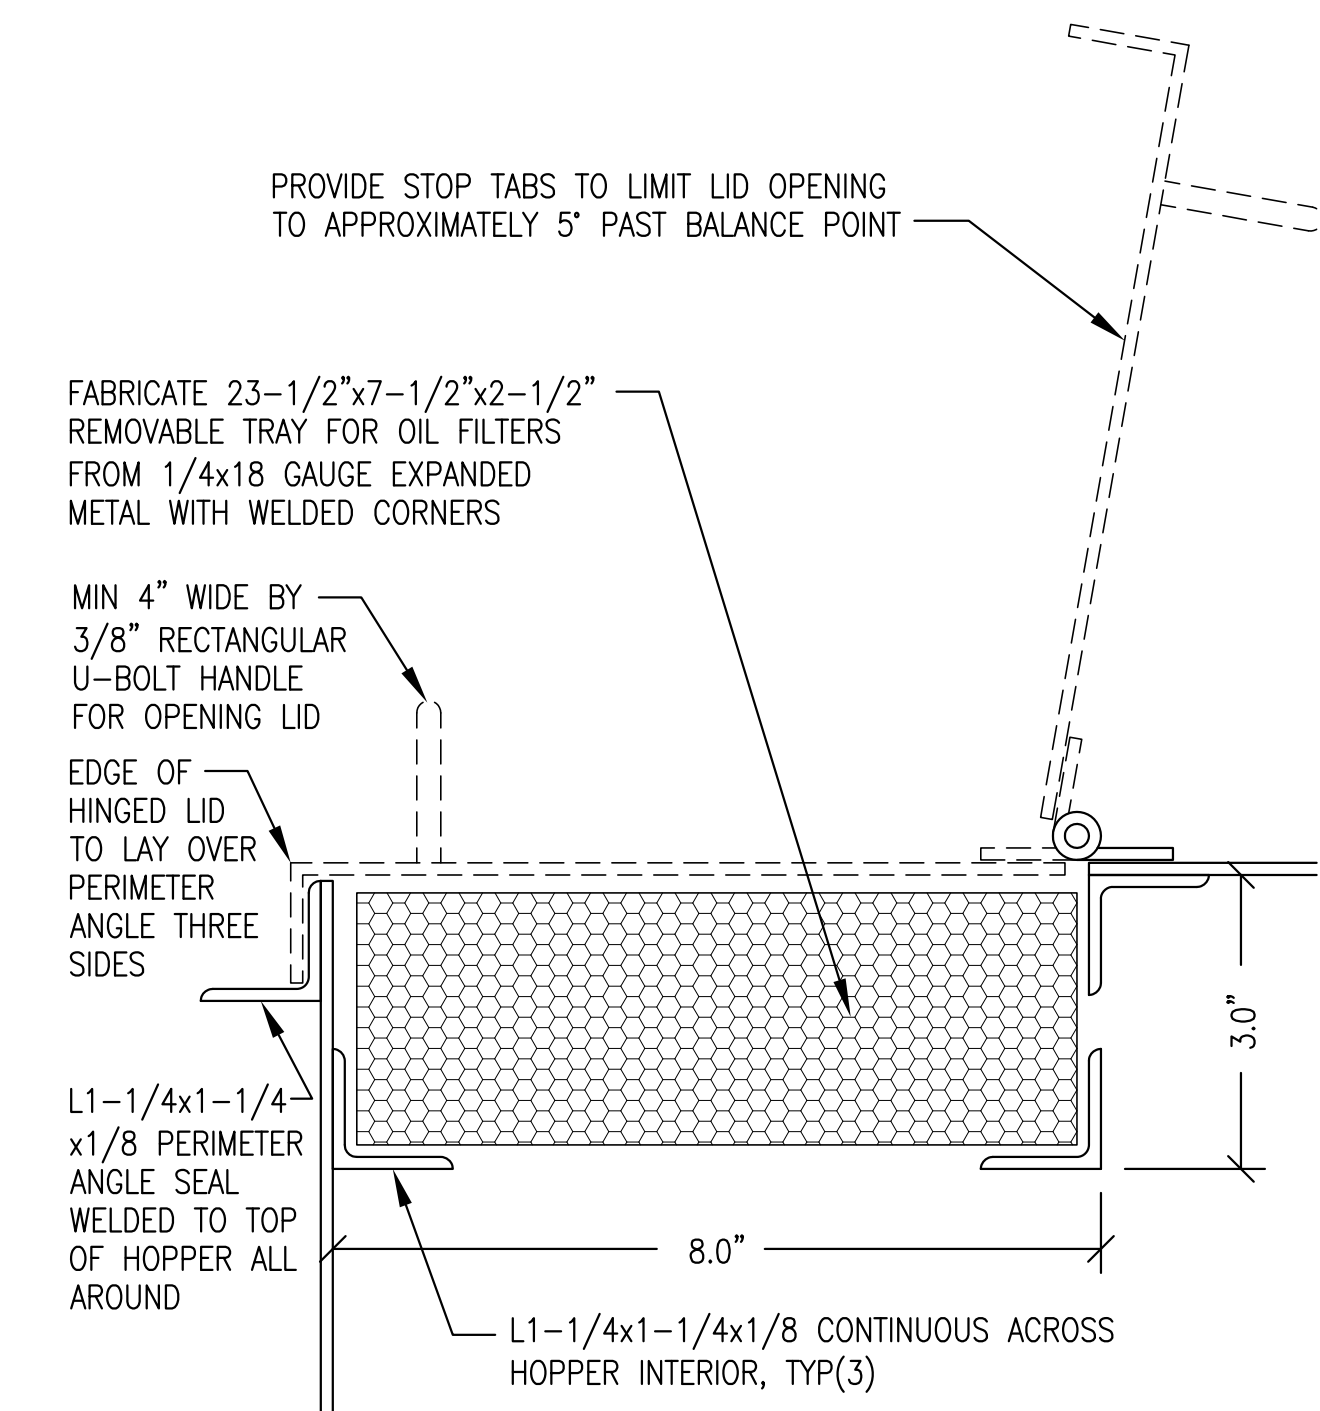

5 M5.6
HINGED LID & FILTER TRAY DETAIL
6\"/>


1 M5.6
HOPPER PLAN & SECTION
3\"/>

FABRICATION NOTES:

- 1) FABRICATE SINGLE WALL 25 GALLON USABLE CAPACITY HOPPER.
- 2) FABRICATE FROM MINIMUM 10 GAUGE ASTM A-36 STEEL PLATE. ALL TANK SEAM JOINTS TO BE FULL CONTINUOUS WELDS. SEAL WELD ALL TANK ATTACHMENTS.
- 3) PROVIDE WITH ALL OPENINGS AND ATTACHMENTS INDICATED. INSTALL ALL FPT OPENINGS IN ACCORDANCE WITH UL 142 FIGURE 7.1 - #1, #2, #4, OR #6. ALL STRUT TO BE 1-5/8"x1-5/8"x12 GA SOLID BACK PLAIN (BLACK), B-LINE B22 PLN OR EQUAL. FURNISH ALL FASTENERS AS INDICATED.
- 4) UPON COMPLETION OF FABRICATION, ROUND ALL CORNERS AND SHARP EDGES. SANDBLAST TANK EXTERIOR AND ALL ATTACHMENTS IN ACCORDANCE WITH SSPC-SP-6. PAINT WITH TWO COATS OF SHERWIN WILLIAMS MACROPOXY 646 OR APPROVED EQUAL, COLOR STRUCTURAL GRAY 4031.
- 5) PRIOR TO SHIPPING, SEAL ALL FPT OPENINGS WITH PLASTIC OR STEEL PLUGS.

Addendum No. 2
Attachment No. 1

ISSUED FOR CONSTRUCTION JANUARY 2019

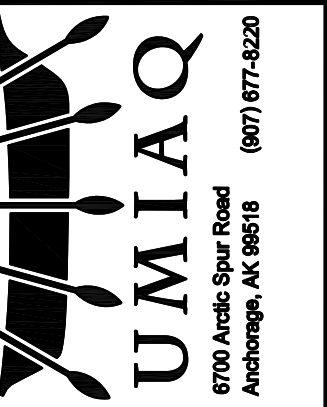

Gray Stassel
Engineering, Inc.
P.O. 111405
Anchorage, AK 99511
(907)949-0100


STATE OF ALASKA, AIDEA/AEA
RURAL POWER SYSTEM UPGRADE

CLARKS POINT POWER PLANT
CLARKS POINT, ALASKA

CONSTRUCTION DOCUMENTS

REVISIONS	DESCRIPTION
REV DATE	

VERIFY SCALES
0 1"
THIS BAR REPRESENTS ONE INCH ON ORIGINAL DRAWING

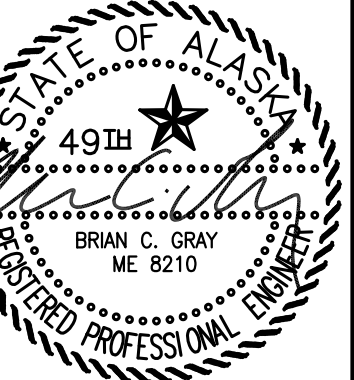

DATE: 1/14/19
DRAWN BY: JTD
CHECKED BY: BCG
JOB NUMBER:

DRAWING TITLE:
USED OIL BLENDER
25 GALLON HOPPER
FABRICATION

M5.6