

**BIG CITY ENGINEERS**  
 P.O. BOX 92946  
 ANCHORAGE, ALASKA 99509  
 907/360-0985  
 LICENSE # 102525

**AIDEA PARKING IMPROVEMENTS**  
 813 W. NORTHERN LIGHTS BLVD.  
 LOT 1A, BLOCK 3, SUNBEAM; LOT 3, WOODS; AND LOT 3, CG BURNETT SUBD.


REVISION	DATE	DESCRIPTION	BY
7/28/2023		UPDATES PER BID QUESTIONS	MAB

DATE	10.7.2022
PN	TBA
GRID	SW1529
SCALE	AS SHOWN
ENGINEER	MAB
DRAFTER	MAB

SHEET TITLE  
 EXISTING CONDITIONS AND DEMOLITION PLAN

SHEET NUMBER  
**C2.0**  
 2 OF 8

GRAPHIC SCALE

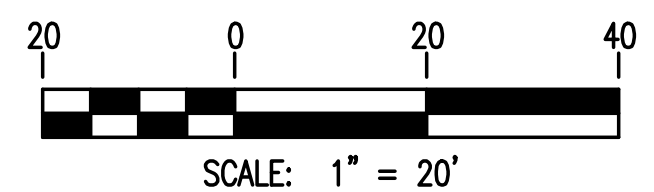

**EXISTING CONDITIONS AND DEMOLITION PLAN**  
 SCALE: 1" = 20'