

15 14 13 12 11 10 9 8 7 6 5 4 3 2 1A

281'-7" OUT / OUT SIFEL LINE

140 SS ROOF PANELS @ 24" = 290'-0"

SHEETING DIRECTION
START PANEL HERE

EAVE TRIM
(NOT BY E39)

2
E38 E36

3
E38 E45

4
E38 E36

5
E38 E36

6
E38 E36

SSL-29.11 1/2
SSL-39.2 3/4
EAVE TRIM
NOT BY ABC
STARTER TRIM SFT
SSL-41.7
SSL-41.7
SSL-11.7
SSL-36.2
SEE E35 FOR
ROOF CURB
SECTIONS
FIELD CUT PANELS
AS REQ'D.
SSP-24.2
SSP-17.3 3/4
RIDGE
STORM ABOUT
END CAP ROOF

PLACE ONE FS-1 INSULATION SPACER AND FASTEN ROOF
PANEL TO BAR. DIST WITH #12 X 1 1/4" TFC-4 PANEL @ 5" O.C.
(SEE SECT. 3/4-45)

WORK W/ PG. 25
FOR ENLARGED DETAIL
TRIM JOIST
(STANDING SEAM ERECTION MANUAL)


TYPICAL 1/2" HAND CARVE PIPE ONLY

RIDGE VENT CAP PC1 x 10'-3"

WORK W/ ERECTION MANUAL
PG. 39 & 40 FOR RIDGE
(STANDING SEAM ERECTION MANUAL)

SEE CROSS SECTION FOR STANDING SEAM PANEL LAY-OUT (E20)

PARTIAL ROOF PANEL LAYOUT
24GA STANDING SEAM ROOF PANELS
WORK WITH STANDING SEAM ERECTION MANUAL
(REFER TO SHEET E39 FOR ADDITIONAL ROOF PANEL LAY-OUTS)

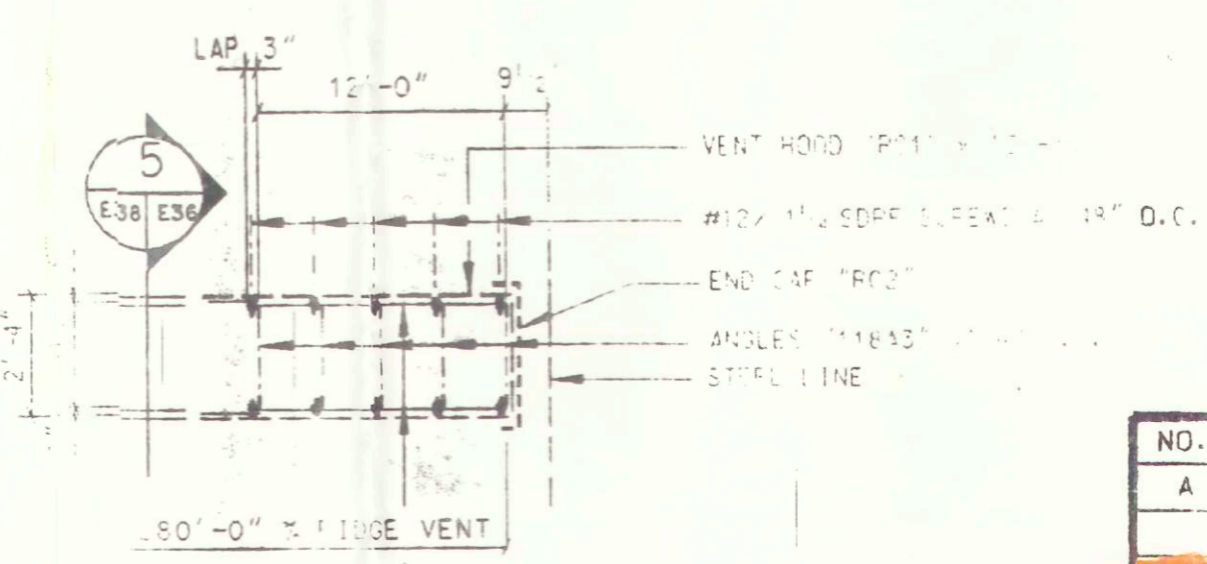

PARTIAL ERECTION PLAN OF RIDGE VENT

EAVE 281'-2"
2- 41'-2"
3- 41'-2"
4- 24'-2"
Ridge

BASCO
08/16/95
DETAILED COLOR CODED TALLY FOR
WEATHER DAMAGE (W/O) REMEDIAL ACTION
ROOF STANDING SEAM LAYOUT


NO.	REVISION	MADE	CHK	DATE
A	FOR APPROVAL	LMC		3/94
	GREEN 07/28/95 REMOVE & REPLACE			
	ORANGE 06/14/95 REMOVE & REPLACE			
	Red 08/15/95 REMOVE & REPLACE			

AMERICAN BUILDINGS COMPANY
Heavy Fabrication Division
Hellaire, Texas

Builder: Teatle Construction Services, Inc.
Owner: Alaska Industrial Development and Export Authority
Building: Line Maintenance Hangar
Location: Anchorage, Alaska

DRAWN BY: LMC JOB NO.: 51-3290
CHECKED BY: DATE 2/94 BY: E38

SEE CROSS SECTION FOR STANDING SEAM PANEL LAY-OUT (E20)

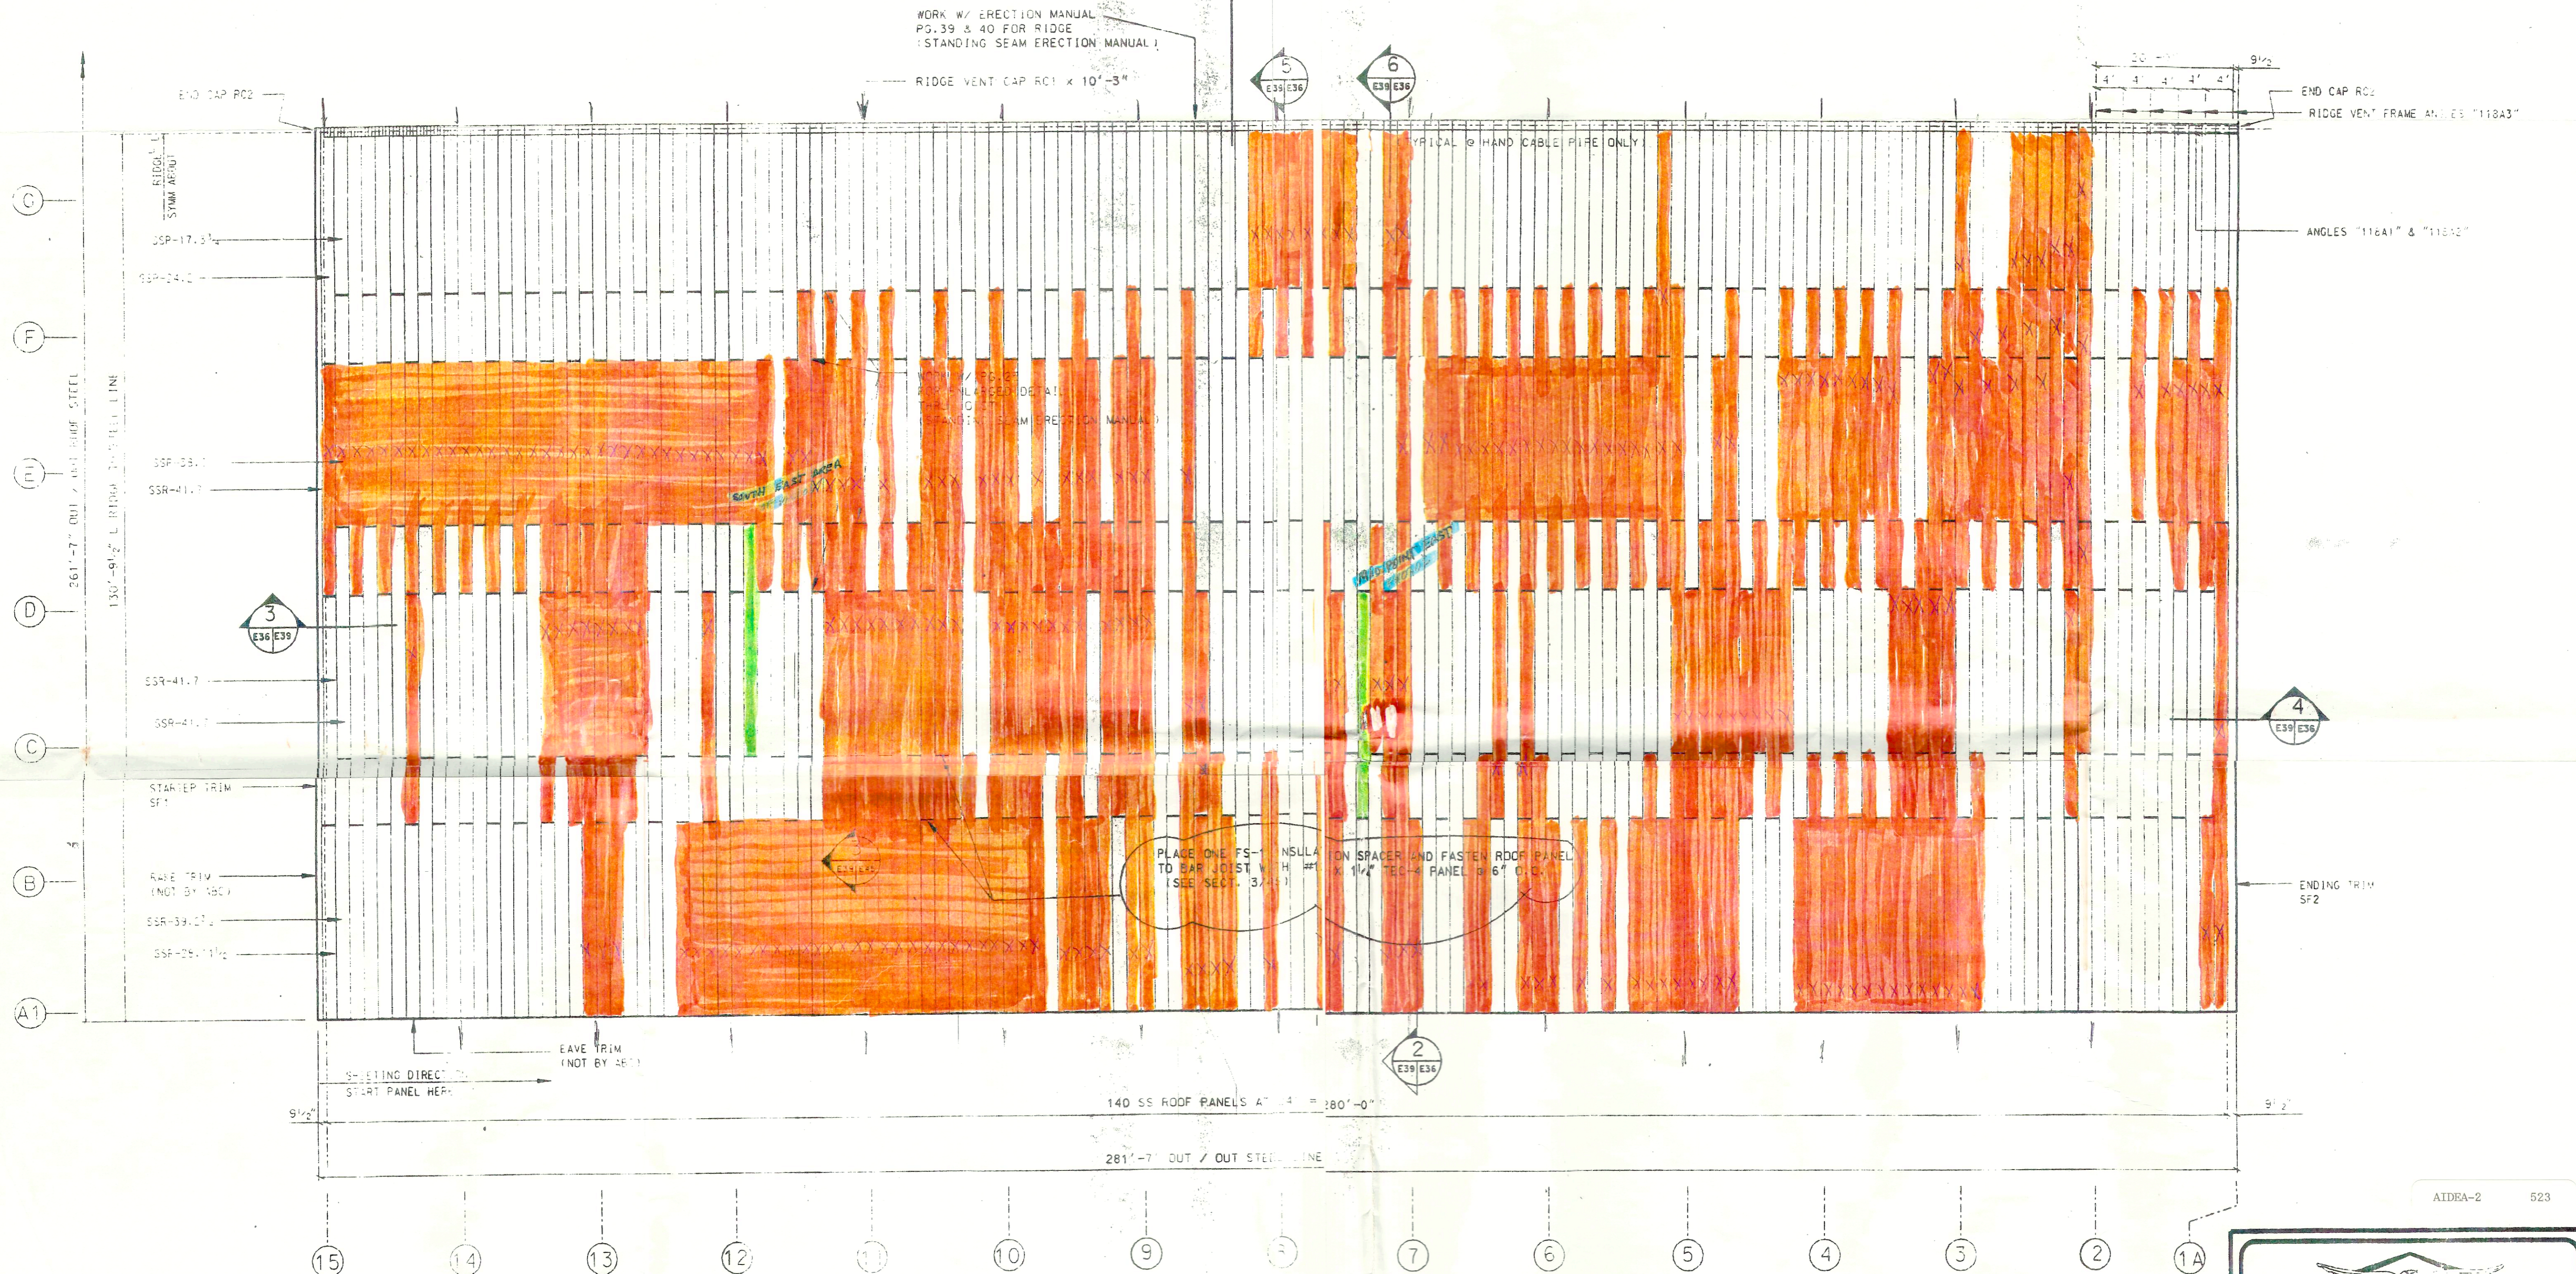


PARTIAL ROOF PANEL LAYOUT
 24GA STANDING SEAM ROOF PANELS
 WORK WITH STANDING SEAM ERECTION MANUAL
 (REFER TO SHEET E38 FOR ADDITIONAL ROOF PANEL LAY-OUTS)

08/16/95 **BASCO**
 DETAILED COLOR CODED TAILY FOR
 WEATHER DAMAGE (WD) REMEDIAL ACTION

ROOF STANDING SEAM LAYOUT

NO.	REVISION	MADE	CHK'D	DATE
A	FOR APPROVAL	LMC		3/94
	GREEN 07/28/95 REMOVE & REPLACE			
	ORANGE 08/14/95 REMOVE & REPLACE			

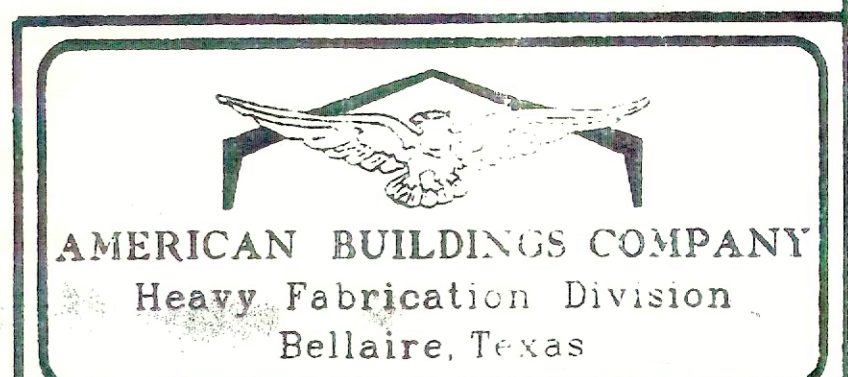

© Copyright 1994
 American Buildings Company
 All Rights Reserved
 Builder: Seattle Construction Services, Inc.
 Owner: Alaska Industrial Development and Export Authority
 Building: Line Maintenance Hangar
 Location: Anchorage, Alaska
 DRAWN BY: LMC JOB NO.: 51-9290
 CHECKED BY: DATE 2/94 DWG. E39